



DRAWING NUMBER	REV
2520-GA-A-10-512	RD

6 Pancras Square


Stair 5 Architectural Plan


CLIENT


DRAWN BY AP	CHECKED BY RW	DATE 19/10/2015
----------------	------------------	--------------------

SCALE (@ A1)	PROJECT NUMBER
1 : 25	2520

DRAWING NUMBER	REV
2520-GA-A-10-512	RD

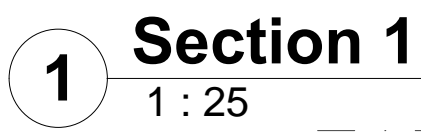

STATUS		PURPOSE OF ISSUE	
		JOHN DESMOND LIMITED 58 Weir Road Wimbledon London SW19 8UG TEL: 0208 946 8295 FAX: 0208 947 9407	
		PROJECT <div>6 Pancras Square</div>	
TITLE <div>Stair 5 Long Section</div>			
CLIENT <div>ISG</div>			
DRAWN BY AP		CHECKED BY RW	
SCALE (@ A1) 1 : 25		DATE 28/09/15	
DRAWING NUMBER 2520-SE-A-10-523		PROJECT NUMBER 2520	
			REV RD

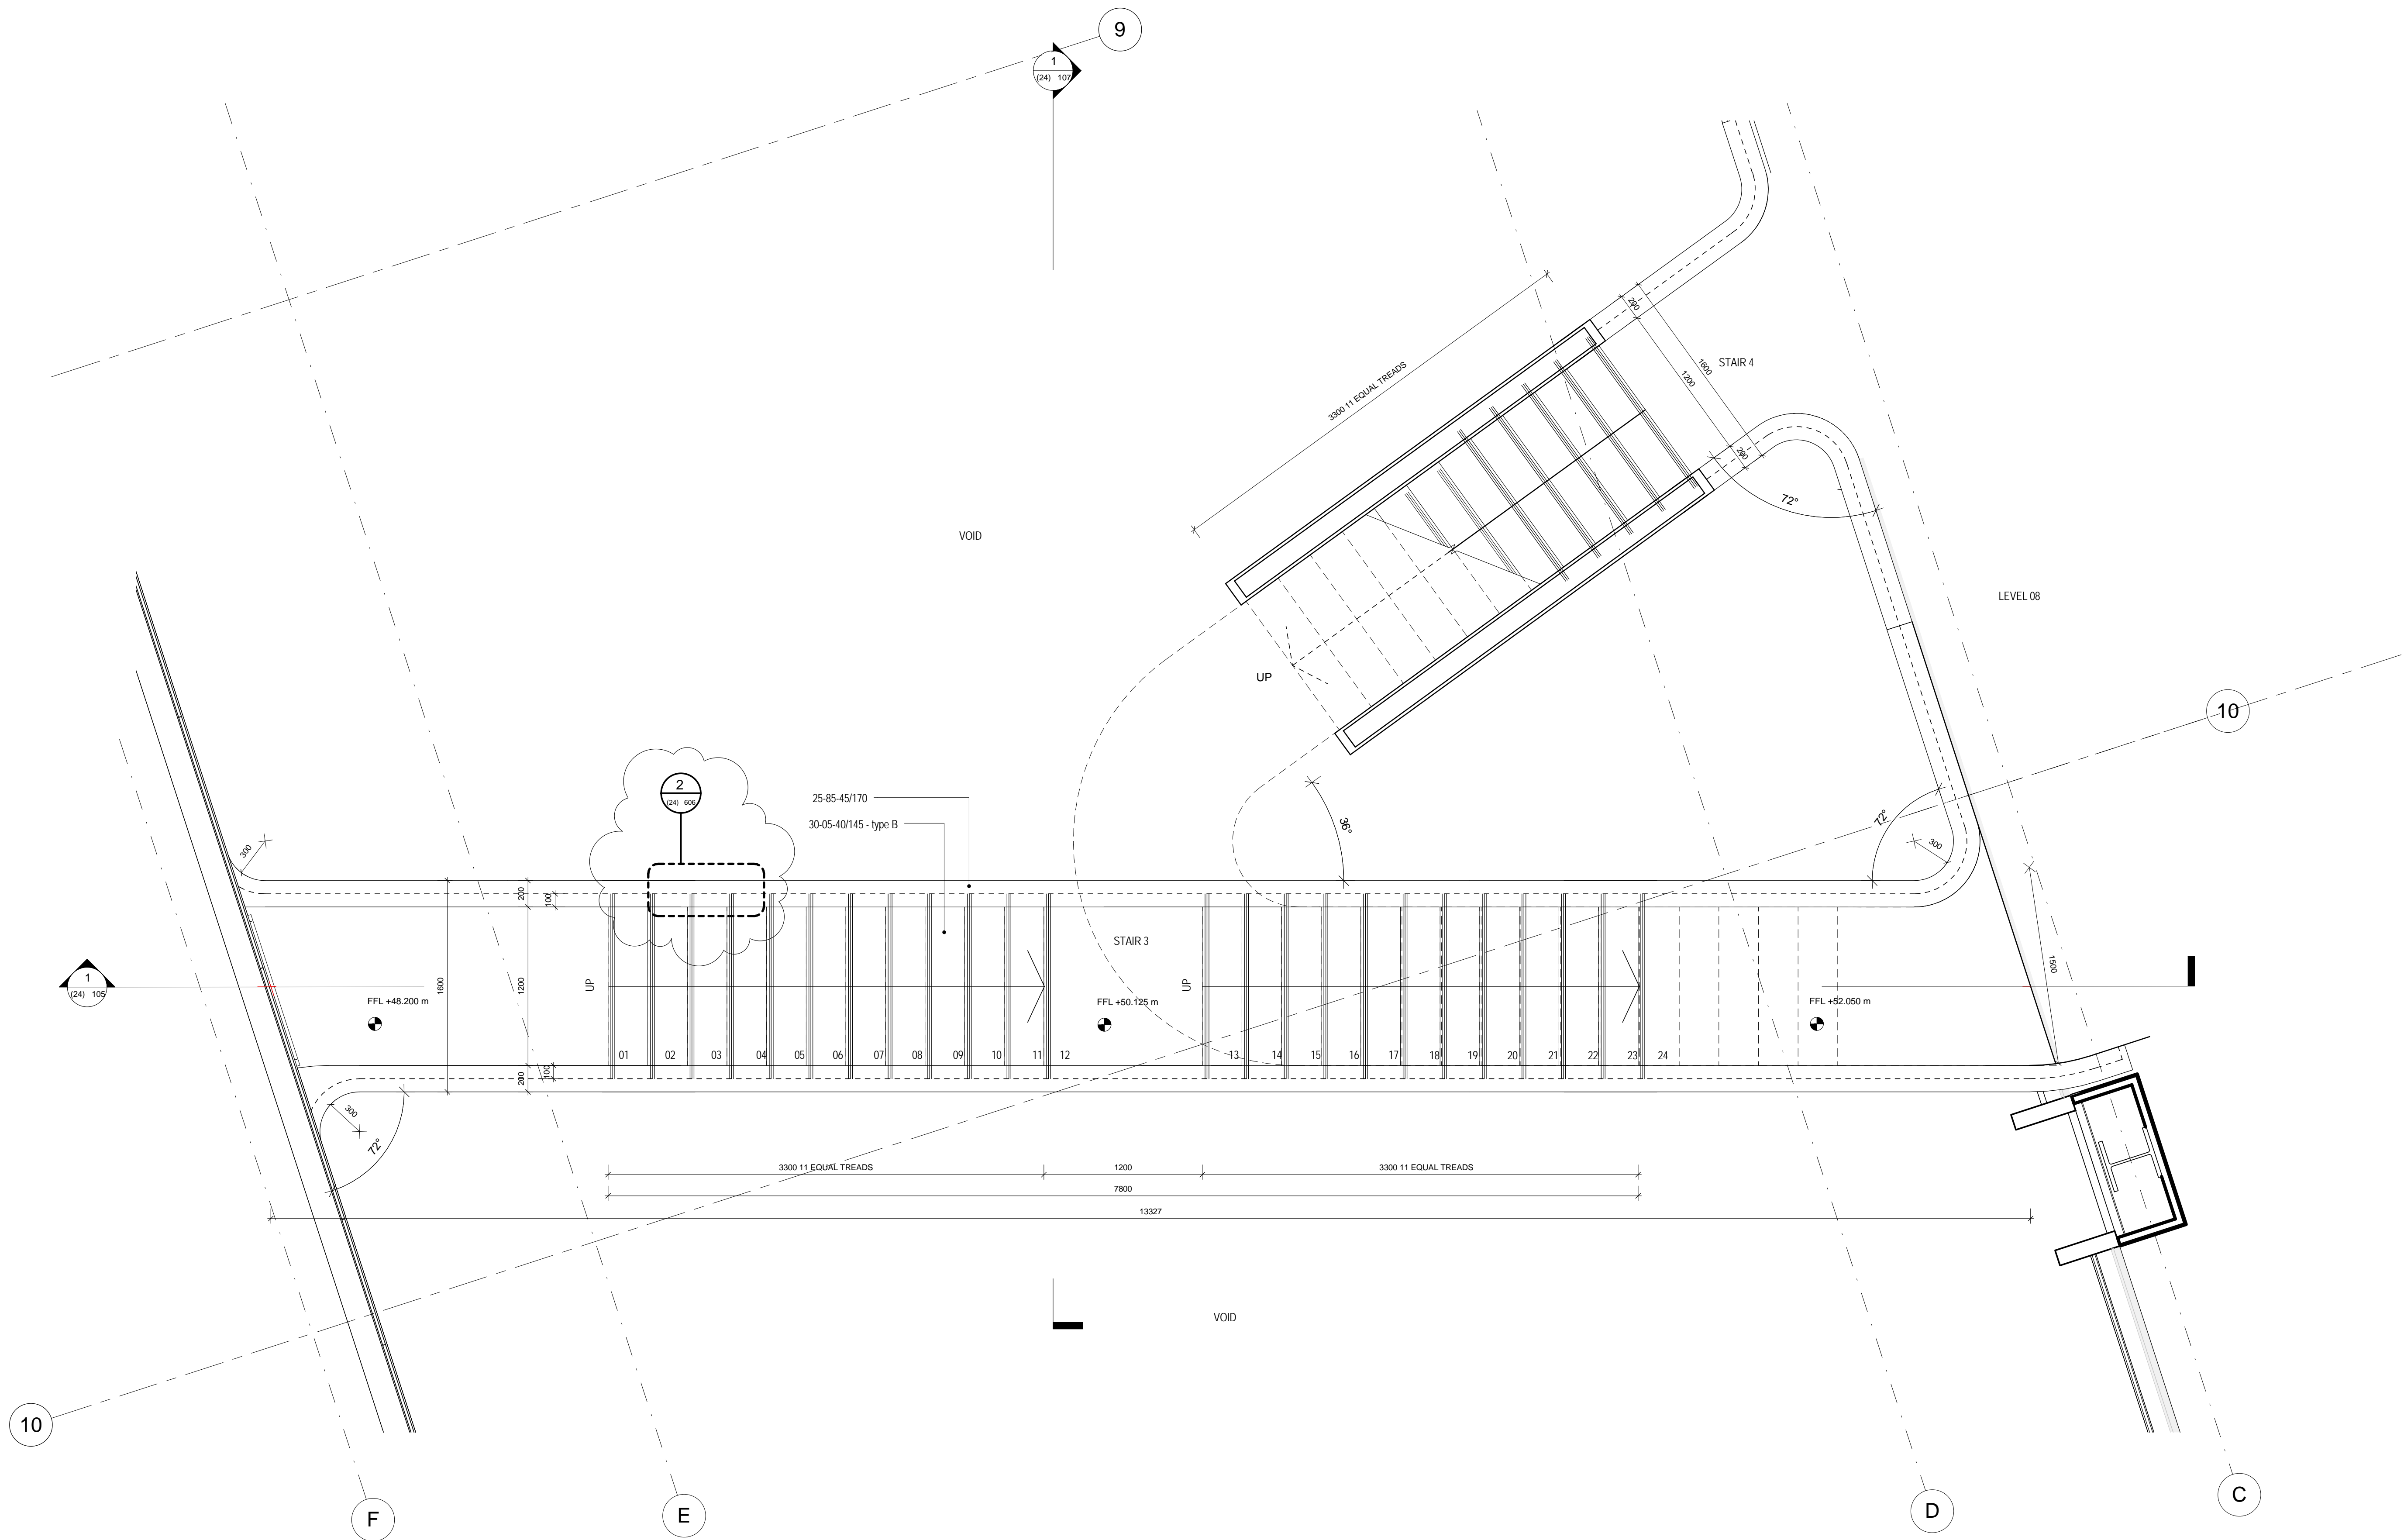

1 Stair 3 and 4 at L 08 +52.050, 1 : 25@A1

KEY		
REV	DATE	DESCRIPTION
A	14/08/15	STAGE 3 ISSUE
B	14/11/24	STAGE 4 ISSUE
C	15/01/16	STAGE 4 VE Revisions and amendments for Building Regulations

NOTE		


CONSULTANTS	
CLIENT:	Google UK
CONTRACTOR:	ISG
STRUCTURAL ENGINEER:	Watermans
MECHANICAL ENGINEER:	Cundall
MECHANICAL CONSULTANT:	ARUP
COST CONSULTANT:	CBRE
PROJECT MANAGER:	CBRE
ACOUSTIC CONSULTANT:	Sandy Brown
CATERING CONSULTANT:	Humble Arnold

NOTE	
1. Do not scale from this drawing. 2. All dimensions to be checked on site by the contractor and such dimensions to be his responsibility. 3. Report all drawing errors, omissions and discrepancies to the architect. 4. This document may be issued in an uncontrolled CAD format to enable others to use it as background information to make alterations and/or additions. In that instance the file will be accompanied by a PDF version. It is for those making such alterations and additions to ensure that they make use of current background information. AHMM Ltd accepts no liability for any such alterations or additions to the background information or arising out of changes to background information which occur prior to alterations of additions being made.	


LOCATION:	

ARCHITECTS Ltd MORELANDS, 5-23 OLD STREET LONDON EC1V 9HL TEL 020 7251 5261 FAX 020 7251 5123 WEB WWW.AHMM.CO.UK	
job title Google Pancras Square	
drawing title / location Stair 3/4 Plan at Level 08	
drawn by SFA	checked CR
scale 1 : 25 @ A1	status Stage 4 issue
project 13204	zone (24)
building element 104	drawing no. C

ALFORD HALL MONAGHAN MORRIS	
ARCHITECTS Ltd MORELANDS, 5-23 OLD STREET LONDON EC1V 9HL TEL 020 7251 5261 FAX 020 7251 5123 WEB WWW.AHMM.CO.UK	
job title Google Pancras Square	
drawing title / location Stair 3/4 Plan at Level 08	
drawn by SFA	checked CR
scale 1 : 25 @ A1	status Stage 4 issue
project 13204	zone (24)
building element 104	drawing no. C

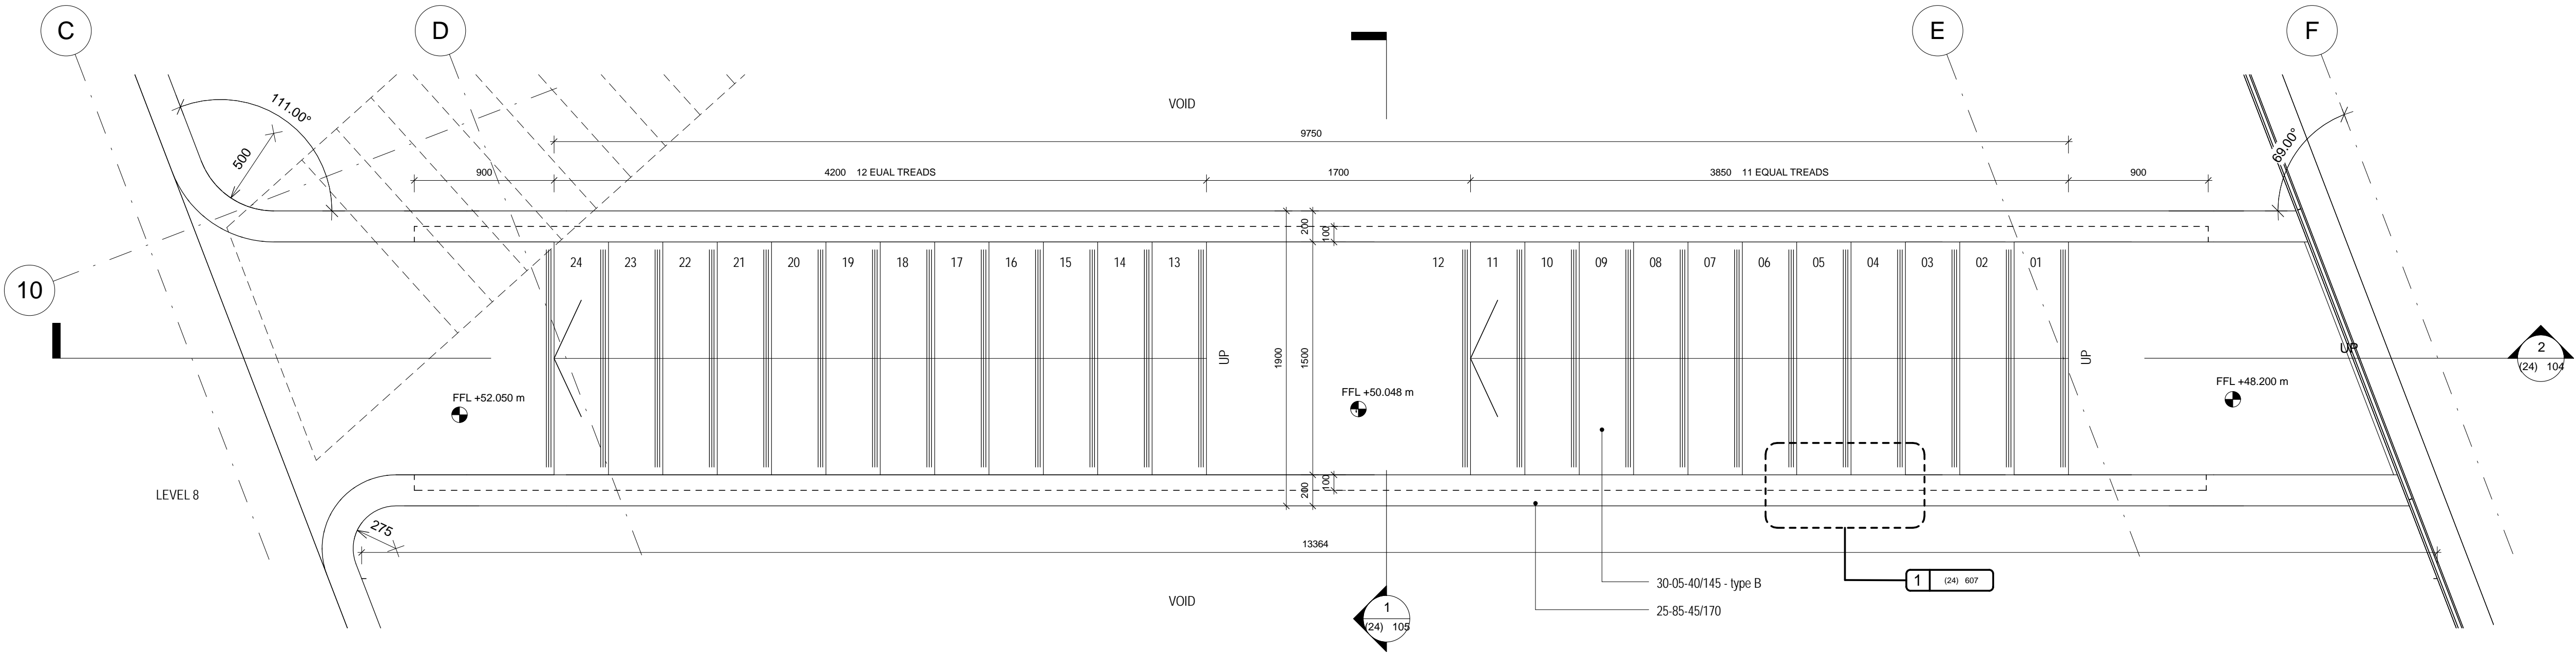

1 Stair at L 08 +52.050, 1 : 25@A1

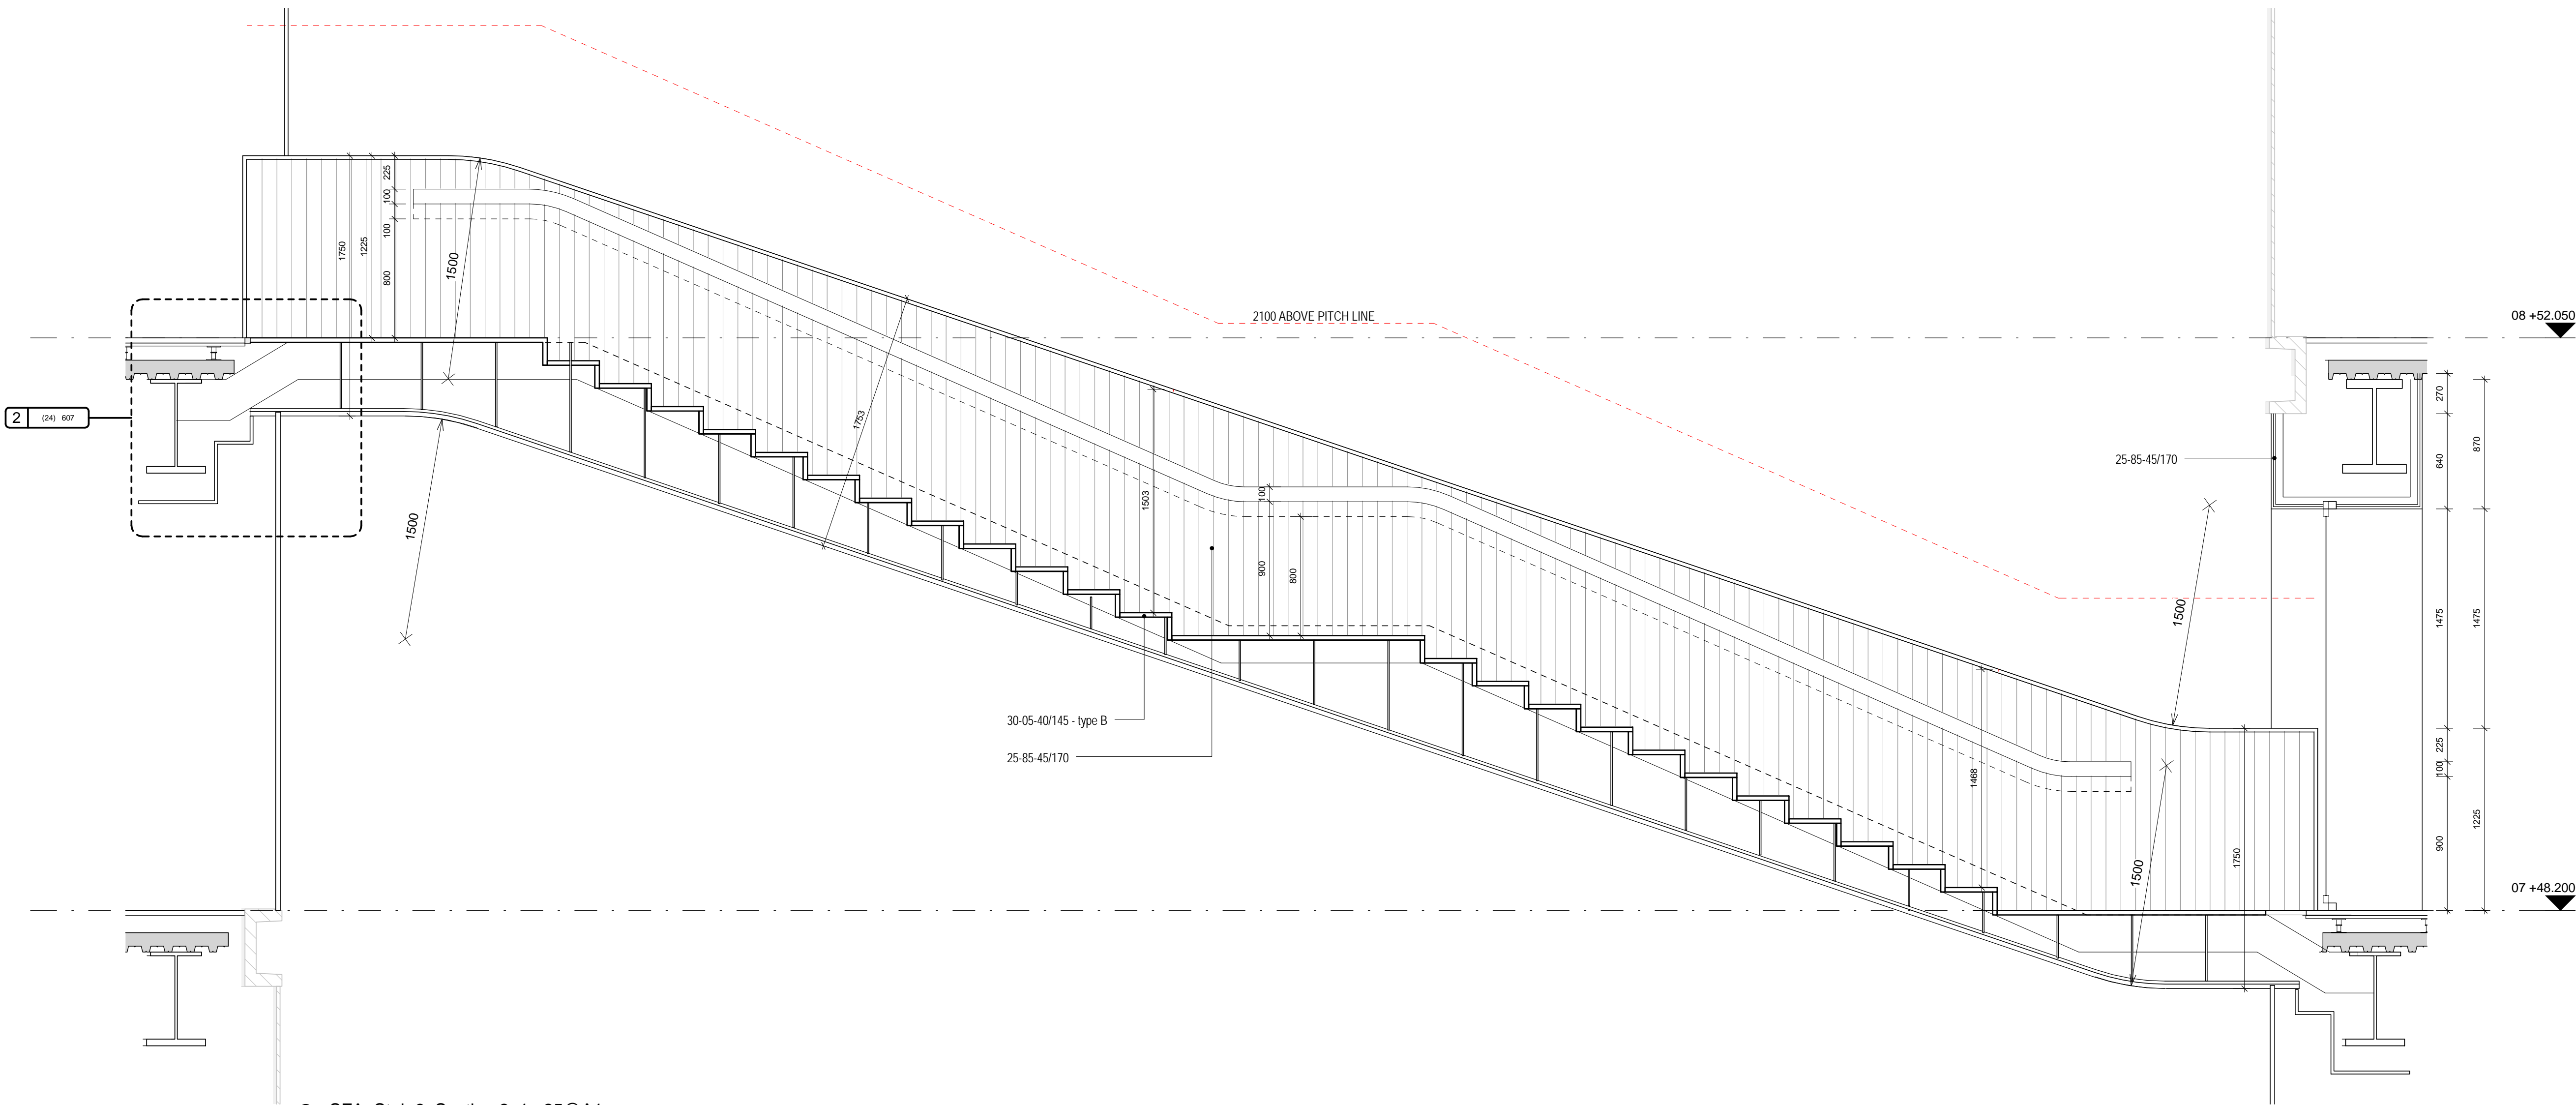


2 SFA_Stair 3 Section 2, 1 : 25@A1

KEY		
REV	DATE	DESCRIPTION
A	14/08/15	STAGE 3 ISSUE

CONSULTANTS	
CLIENT:	
CONTRACTOR:	
STRUCTURAL ENGINEER:	
MECHANICAL ENGINEER:	
COST CONSULTANT:	
PROJECT MANAGER:	
ACOUSTIC CONSULTANT:	
CLADDING CONSULTANT:	
SPECIFICATIONS CONSULTANT:	

NOTE

1. Do not scale from this drawing.
2. All dimensions to be checked on site by the contractor and such dimensions to be his responsibility.
3. This document may be issued in an uncontrolled CAD format to enable others to use it as background information to make alterations and/or additions. In that instance the file will be accompanied by a PDF version. It is for those making such alterations and additions to ensure that they make use of current background information.
4. AHMM Ltd accepts no liability for any such alterations or additions to the background information or arising out of changes to background information which occur prior to alterations of additions being made.

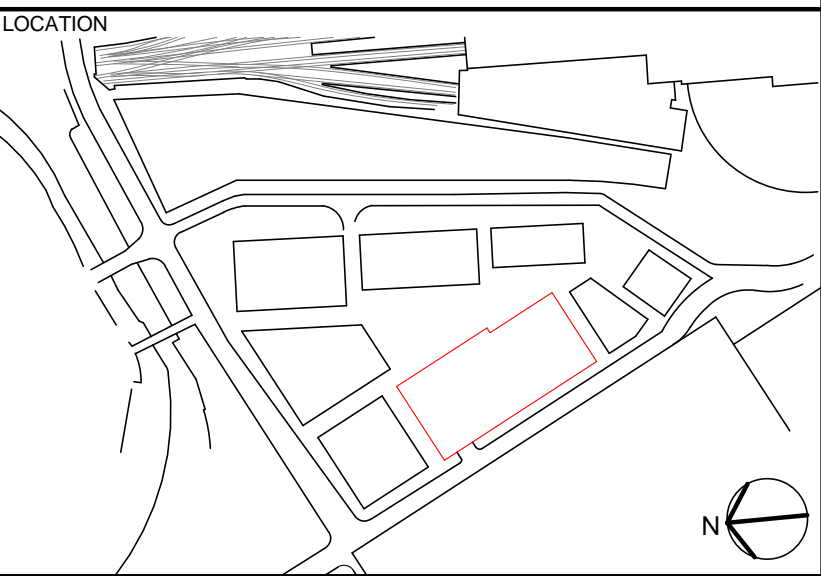


ALFORD HALL MONAGHAN MORRIS
ARCHITECTS Ltd
MORELANDS, 5-23 OLD STREET LONDON EC1V 9HL
TEL 020 7251 5261 FAX 020 7251 5123 WEB WWW.AHMM.CO.UK

job title
Google Pancras Square

drawing title / location
Stair 3 Plan and Section

drawn by	checked	scale	status	
SFA	CR	1 : 25 @ A1	Stage 3 Issue	
project	zone	building element	drawing no.	revision
13204		(24)	104	A

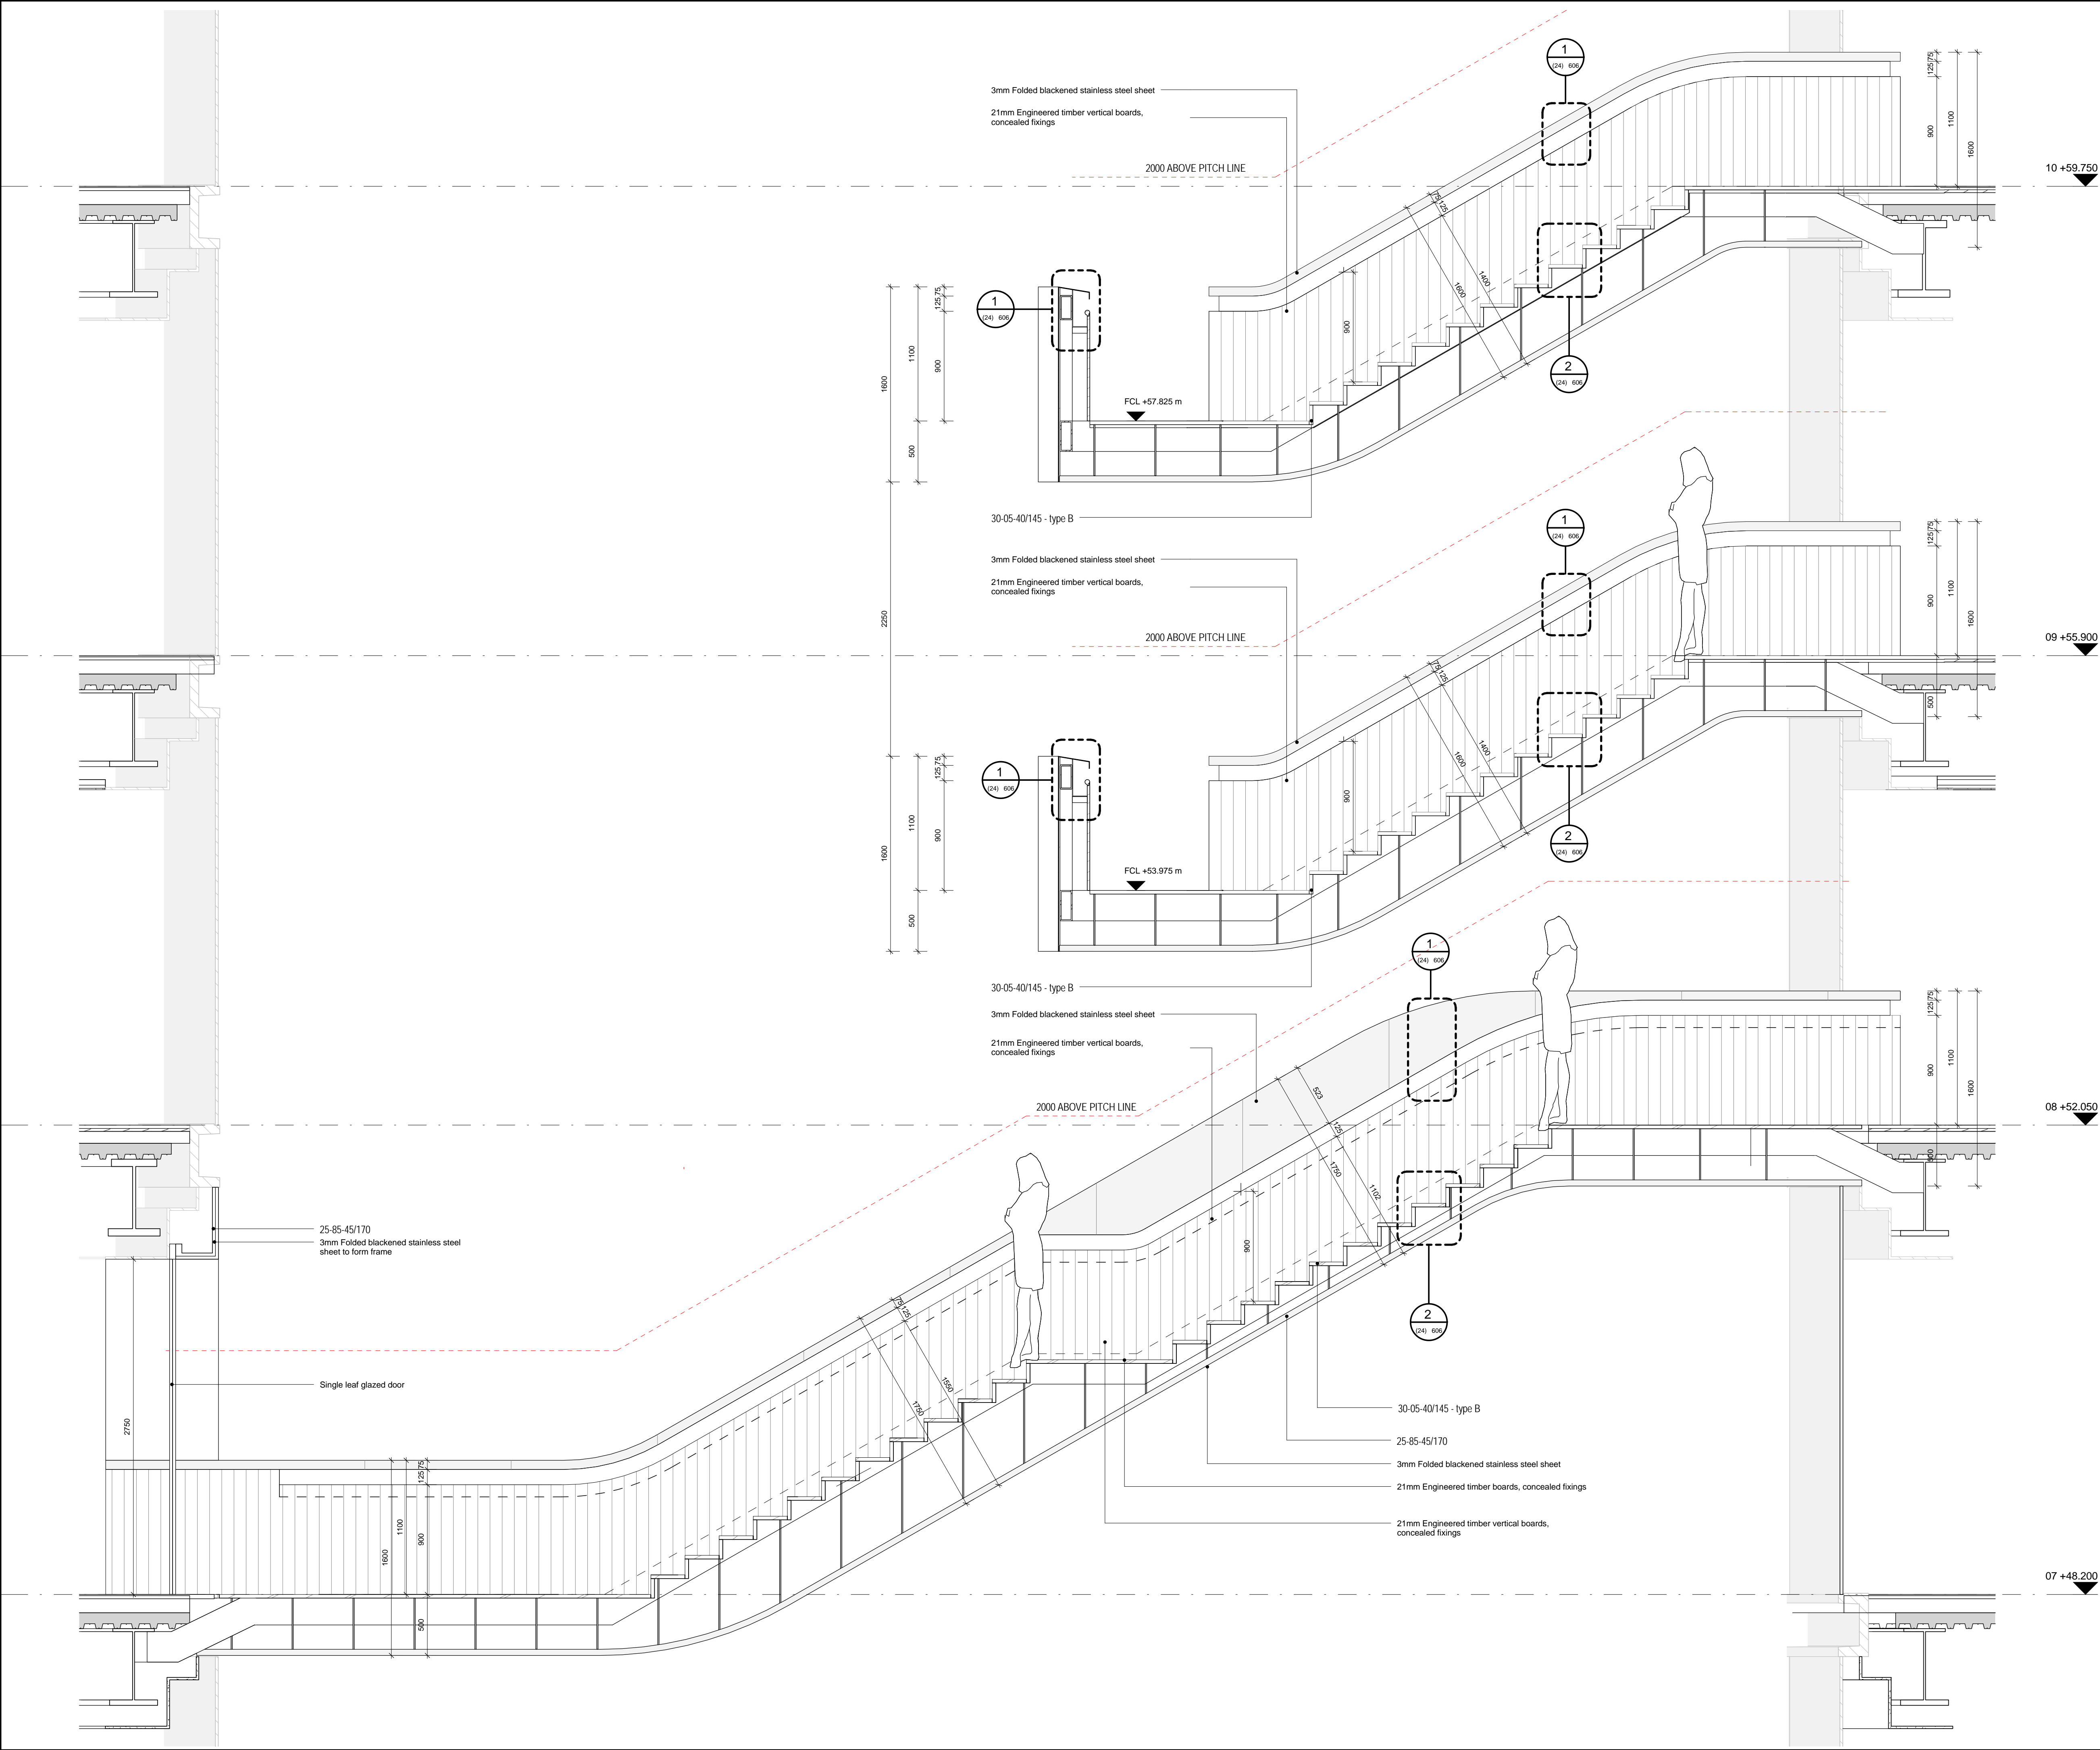

KEY

REV	DATE	DESCRIPTION
A	14/08/15	STAGE 3 ISSUE
B	14/11/24	STAGE 4 ISSUE
C	15/01/16	STAGE 4 VE Revisions and amendments for Building Regulations
D	15/03/13	Stairs Building Regs.

CONSULTANTS

CLIENT:	
CONTRACTOR:	
STRUCTURAL ENGINEER:	
MECHANICAL ENGINEER:	
COST CONSULTANT:	
PROJECT MANAGER:	
ACOUSTIC CONSULTANT:	
CLADDING CONSULTANT:	
SPECIFICATIONS CONSULTANT:	

NOTE

1. Do not scale from this drawing.
2. All dimensions to be checked on site by the contractor and such dimensions to be his responsibility.
Report all drawing errors, omissions and discrepancies to the architect.
3. This document may be issued in an uncontrolled CAD format to enable others to use it as background information to make alterations and/or additions. In that instance the file will be accompanied by a PDF version. It is for those making such alterations and additions to ensure that they make use of current background information.
4. AHMM Ltd accepts no liability for any such alterations or additions to the background information or arising out of changes to background information which occur prior to alterations or additions being made.

LOCATION


ALFORD HALL MONAGHAN MORRIS

ARCHITECTS Ltd
MORELANDS, 5-23 OLD STREET LONDON EC1V 9HL
TEL 020 7251 5261 FAX 020 7251 5123 WEB WWW.AHMM.CO.UK

job title

Google Pancras Square
Stair 3 - 4 Long Section

drawn by	checked	scale	status
SFA	CR	1 : 25 @ A1	For Information
project	zone	building element	drawing no. revision
13204		(24) 105	D

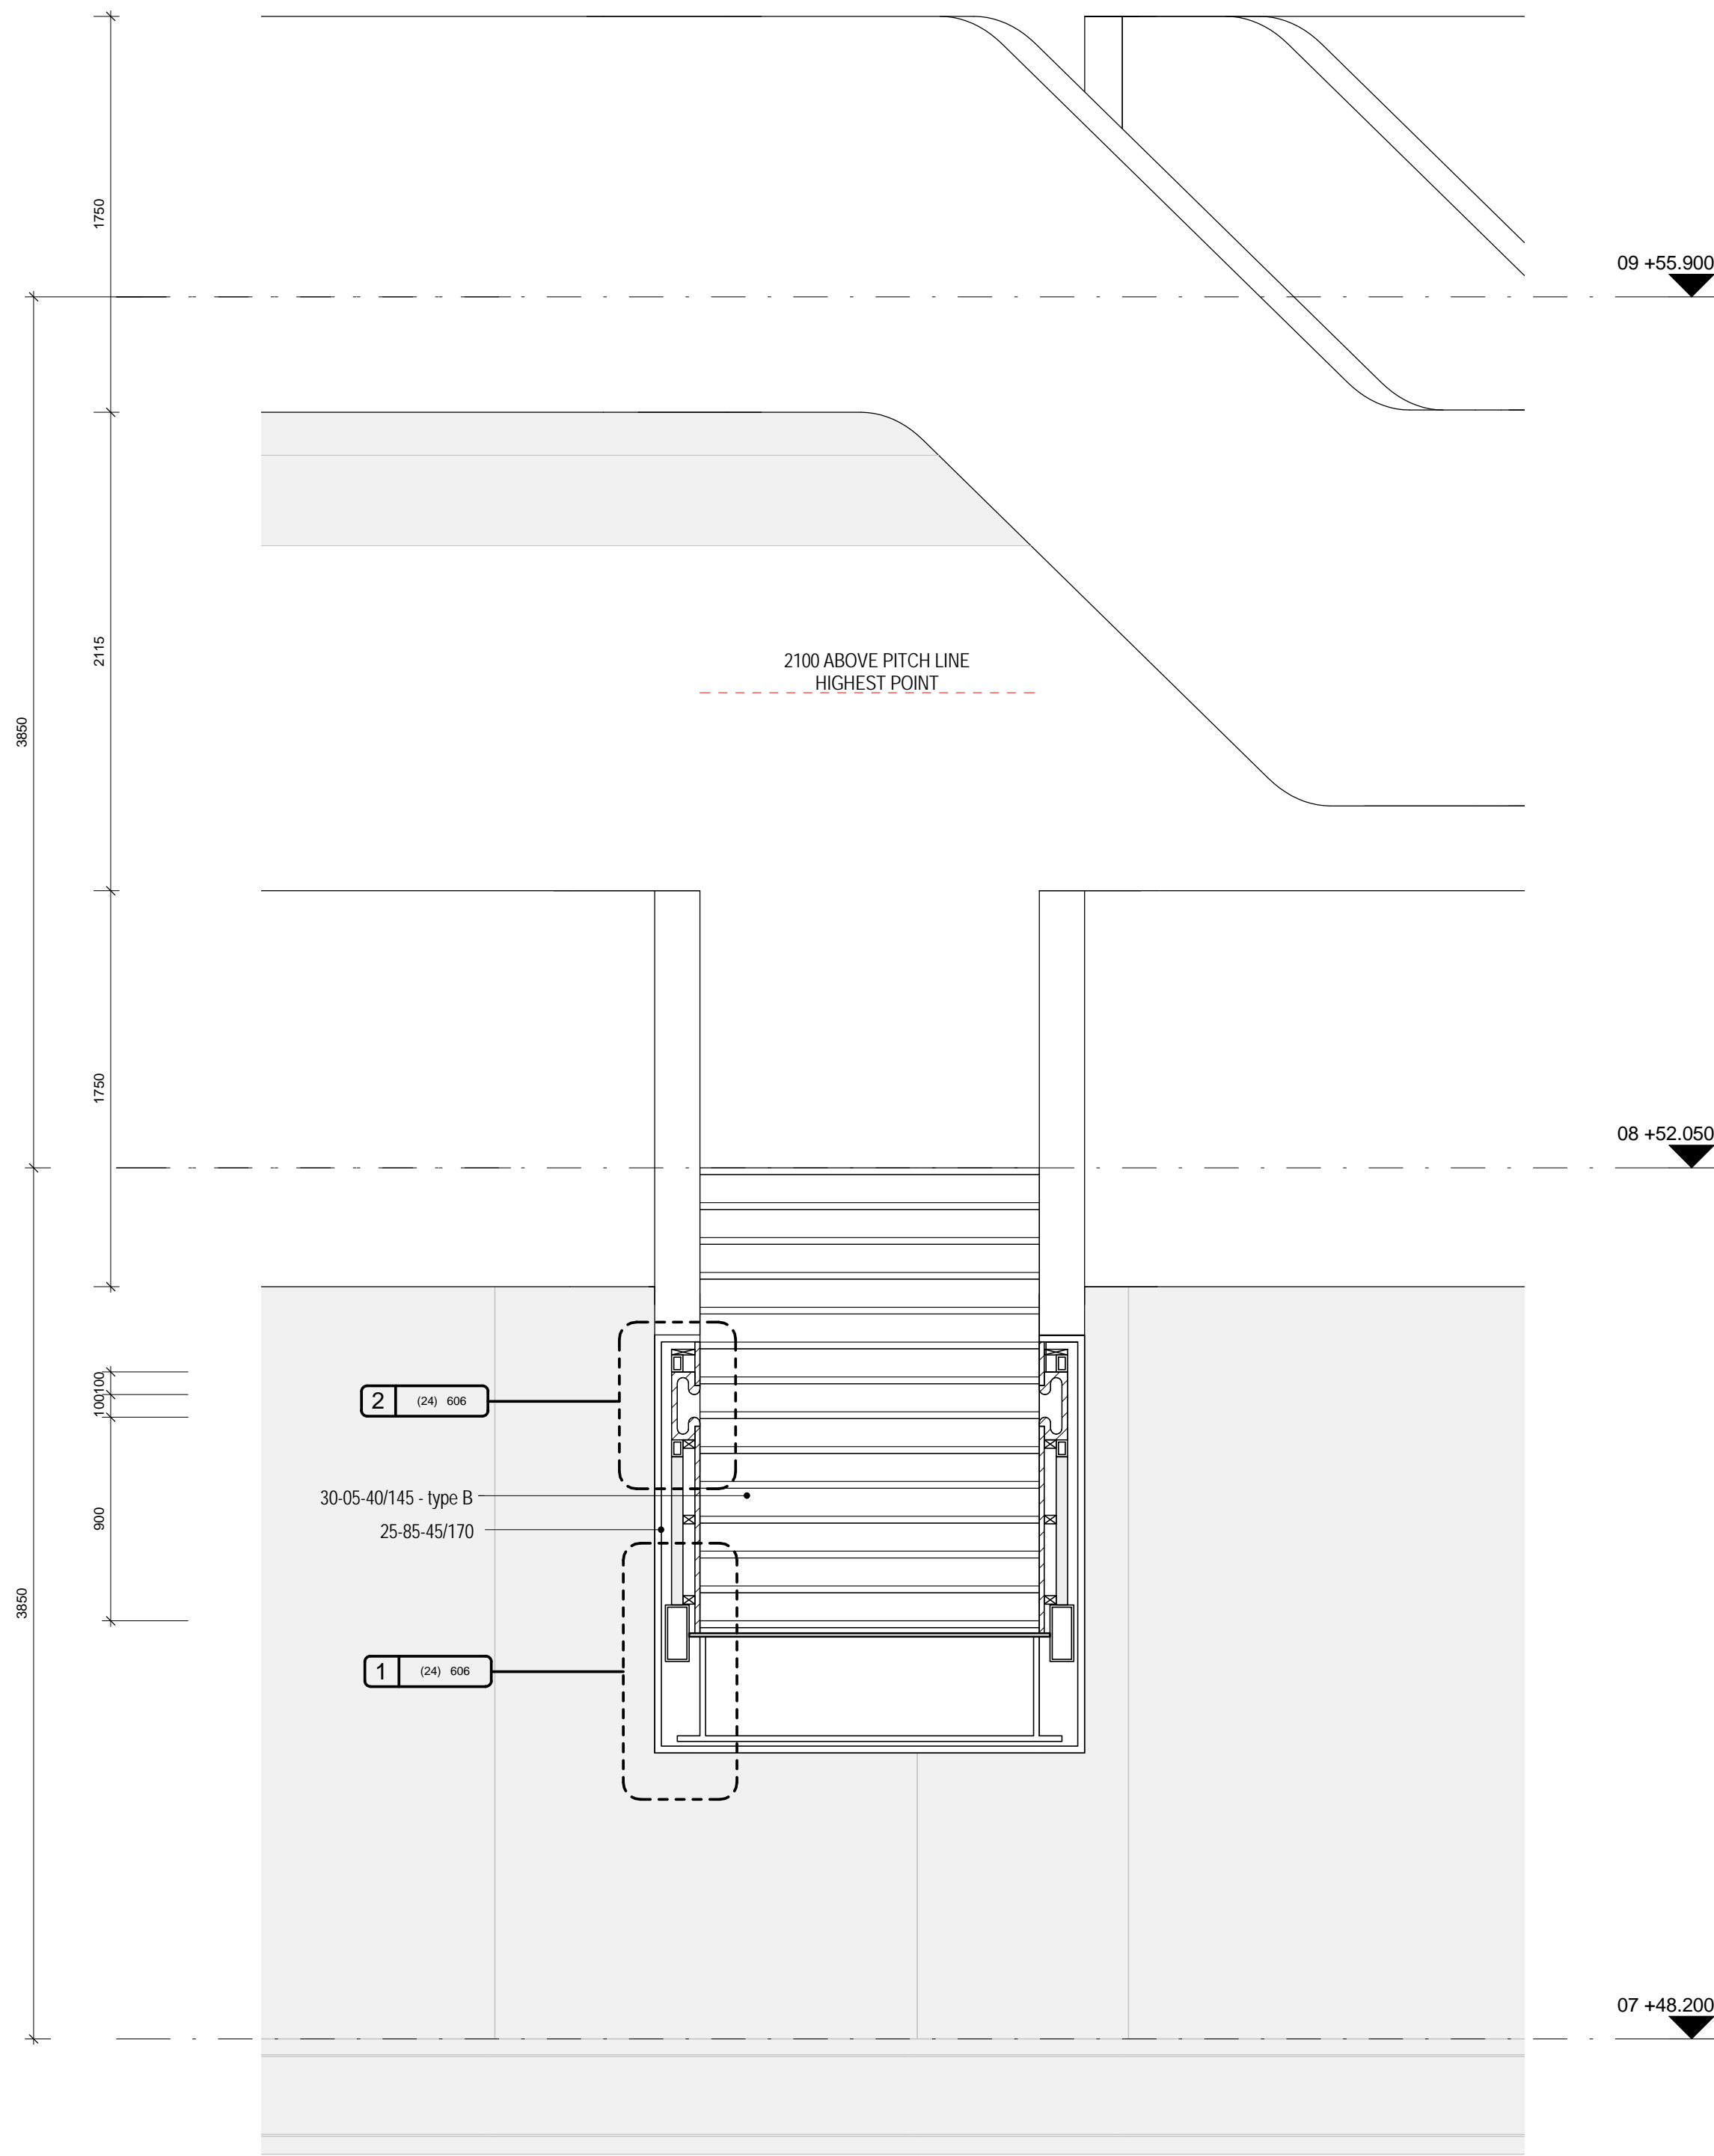

1 Stair 3 Section_1, 1 : 25@A1

KEY

REV	DATE	DESCRIPTION
A	14/08/15	STAGE 3 ISSUE


NOTE


CONSULTANTS	
CLIENT:	Google UK
CONTRACTOR:	ISG
STRUCTURAL ENGINEER:	Watermans
MECHANICAL ENGINEER:	Cundall
MECHANICAL CONSULTANT:	ARUP
COST CONSULTANT:	CBRE
PROJECT MANAGER:	CBRE
ACOUSTIC CONSULTANT:	Sandy Brown
CATERING CONSULTANT:	Humble Arnold


NOTE
1. Do not scale from this drawing. 2. All dimensions to be checked on site by the contractor and such dimensions to be his responsibility. 3. Report all drawing errors, omissions and discrepancies to the architect. 4. This document may be issued in an uncontrolled CAD format to enable others to use it as background information to make alterations and/or additions. In that instance the file will be accompanied by a PDF version. It is for those making such alterations and additions to ensure that they make use of current background information. AHMM Ltd accepts no liability for any such alterations or additions to the background information or arising out of changes to background information which occur prior to alterations of additions being made.

LOCATION:


ALFORD HALL MONAGHAN MORRIS				
ARCHITECTS Ltd MORELANDS, 5-23 OLD STREET LONDON EC1V 9HL TEL 020 7251 5261 FAX 020 7251 5123 WEB WWW.AHMM.CO.UK				
job title Google Pancras Square				
drawing title / location Stair 3 Section				
drawn by SFA	checked CR	scale 1 : 25 @ A1	status Stage 3 Issue	
project 13204	zone	building element (24)	drawing no. 105	revision A

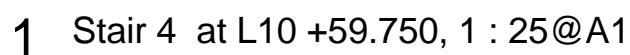

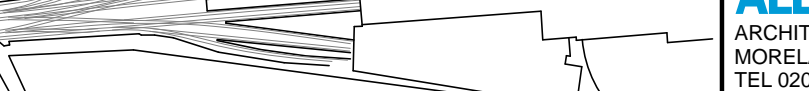
KEY	REV	DATE	DESCRIPTION	NOTE	CONSULTANTS	NOTE	LOCATION:	ALLFORD HALL MONAGHAN MORRIS ARCHITECTS Ltd MORELANDS, 5-23 OLD STREET LONDON EC1V 9HL TEL 020 7251 5261 FAX 020 7251 5123 WEB WWW.AHMM.CO.UK				
	A	14/08/15	STAGE 3 ISSUE		CLIENT: Google UK CONTRACTOR: ISG STRUCTURAL ENGINEER: Watermans MECHANICAL ENGINEER: Cundall MECHANICAL CONSULTANT: ARUP COST CONSULTANT: CBRE PROJECT MANAGER: CBRE ACOUSTIC CONSULTANT: Sandy Brown CATERING CONSULTANT: Humble Arnold	1. Do not scale from this drawing. 2. All dimensions to be checked on site by the contractor and such dimensions to be his responsibility. 3. Report all drawing errors, omissions and discrepancies to the architect. 4. This document may be issued in an uncontrolled CAD format to enable others to use it as background information to make alterations and/or additions. In that instance the file will be accompanied by a PDF version. It is for those making such alterations and additions to ensure that they make use of current background information. AHMM Ltd accepts no liability for any such alterations or additions to the background information or arising out of changes to background information which occur prior to alterations of additions being made.		ALLFORD HALL MONAGHAN MORRIS ARCHITECTS Ltd MORELANDS, 5-23 OLD STREET LONDON EC1V 9HL TEL 020 7251 5261 FAX 020 7251 5123 WEB WWW.AHMM.CO.UK				
								job title Google Pancras Square				
								drawing title / location Stair 4 Plan				
								drawn by SFA		checked CR	scale 1 : 25 @ A1	status Stage 3 Issue
								project 13204	zone	building element (24)	drawing no. 106	revision A

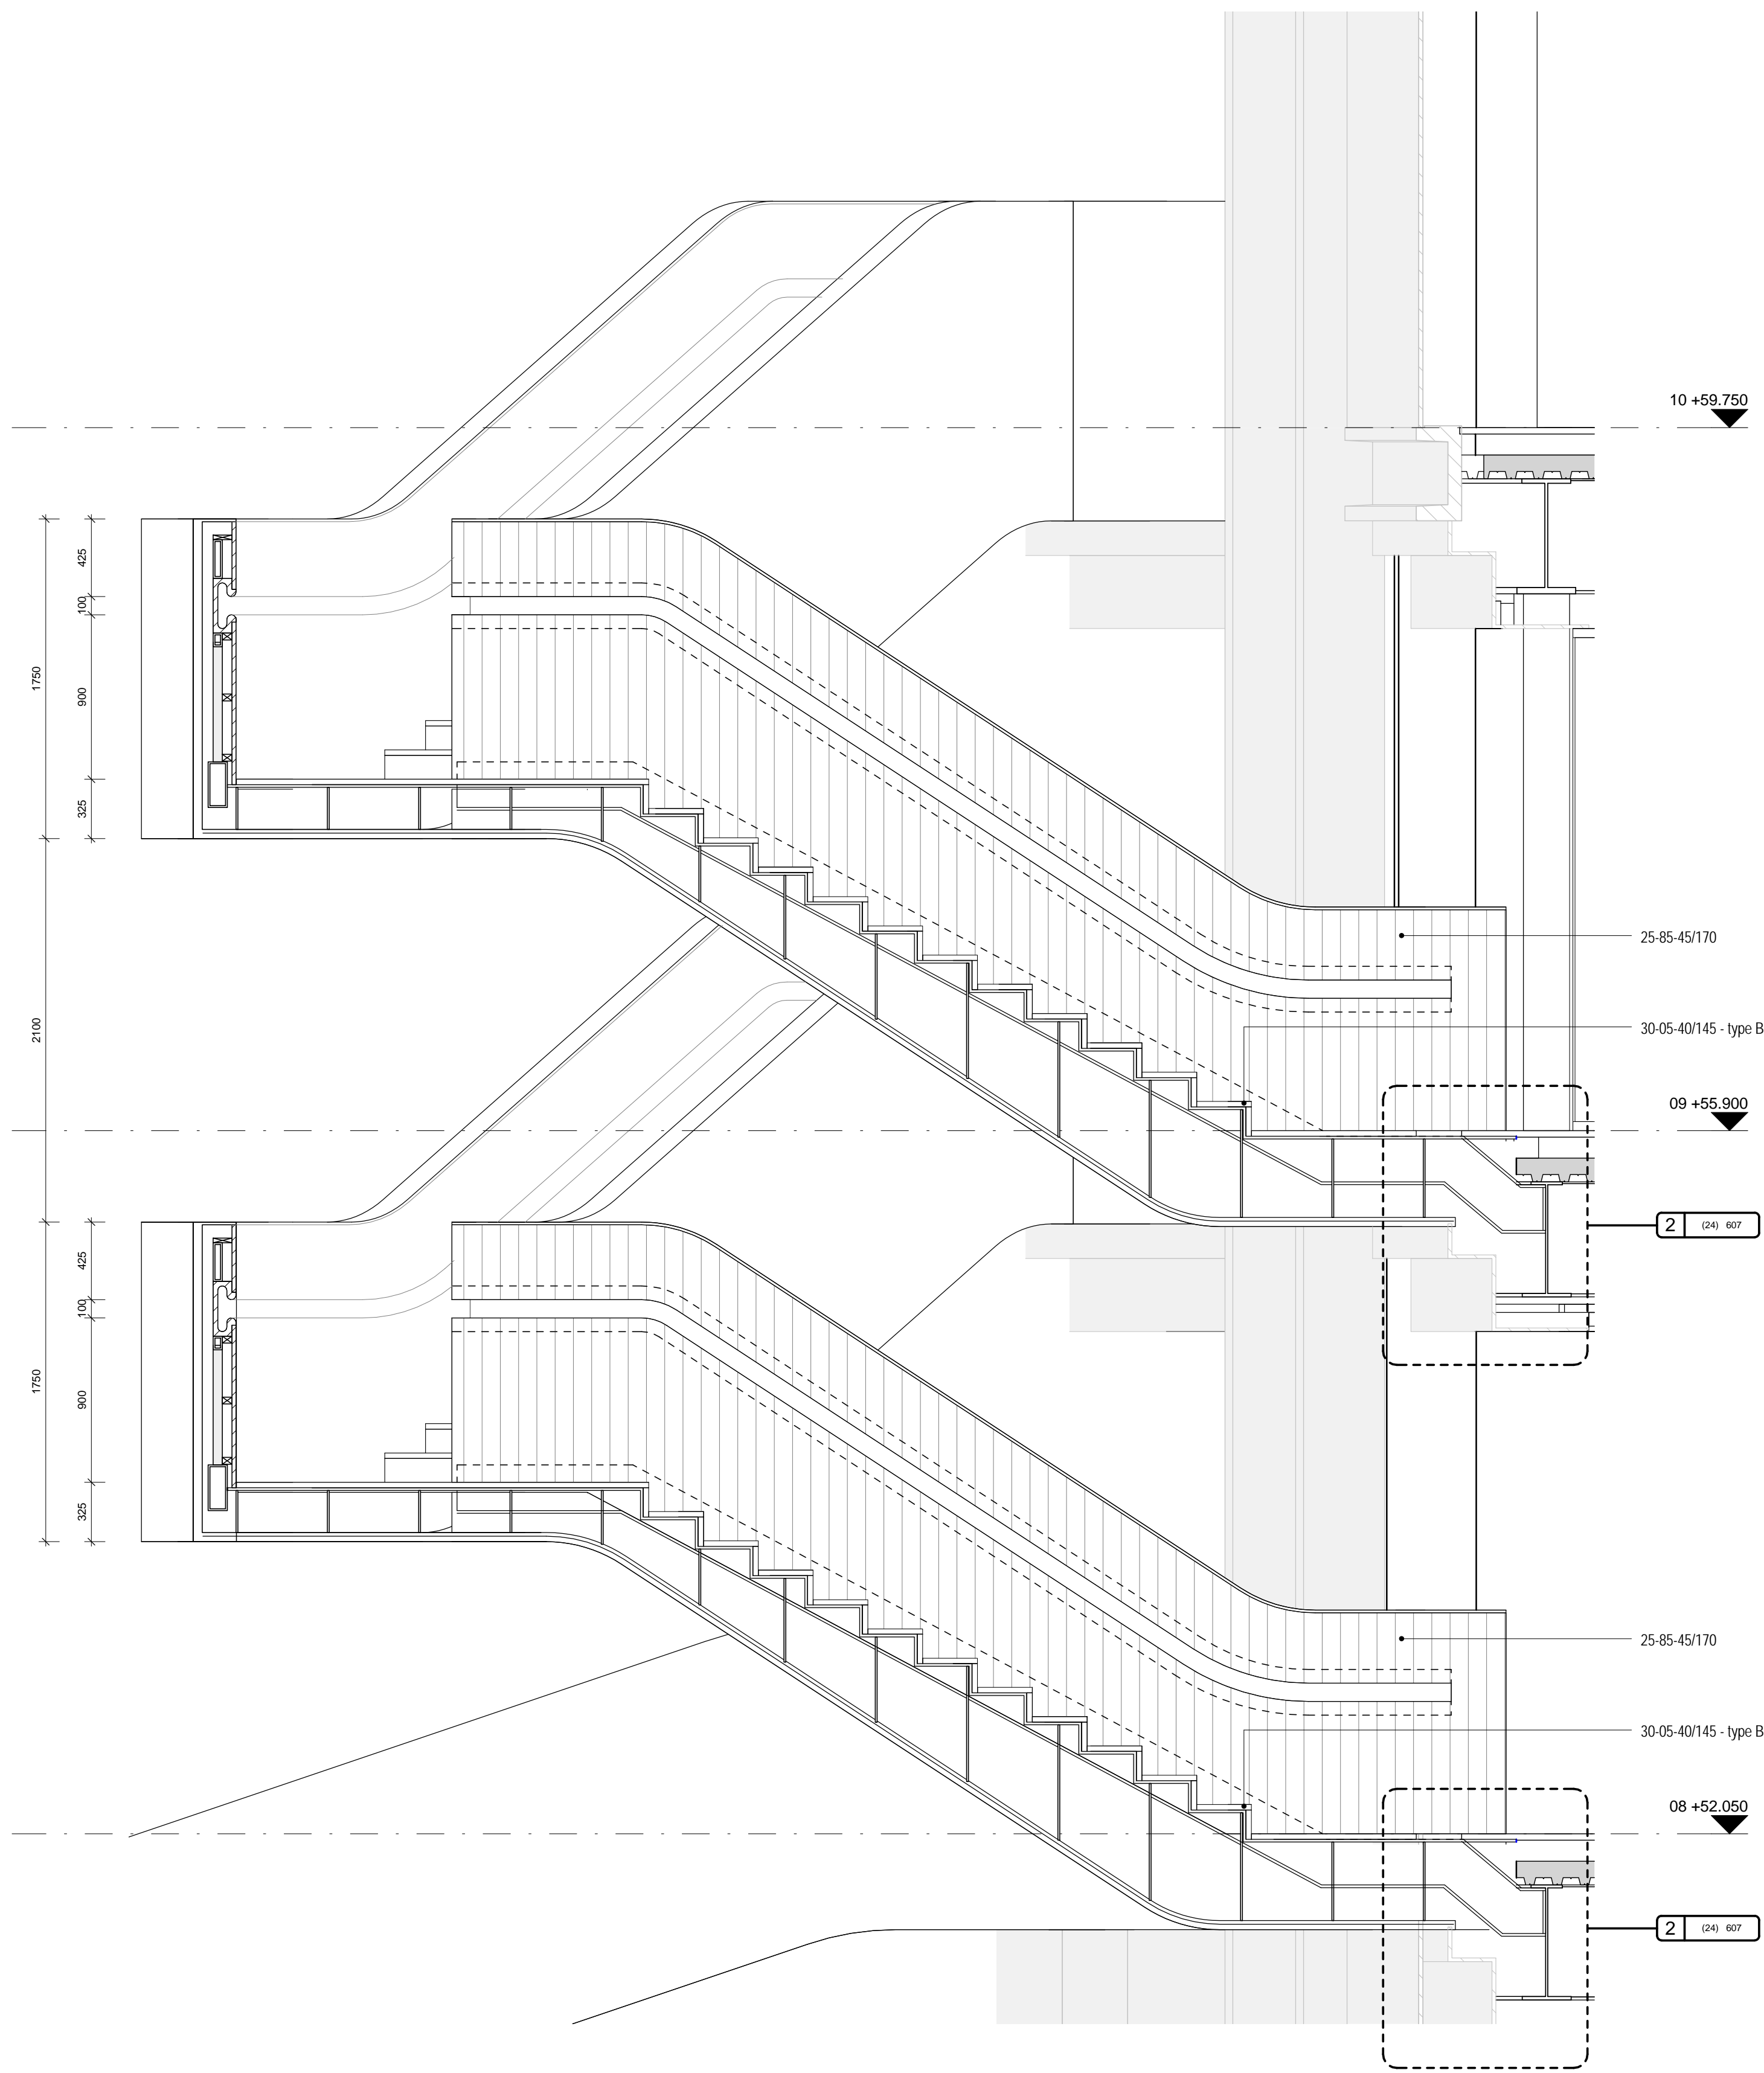


1 Stair 4 Section_1, 1 : 25@A1

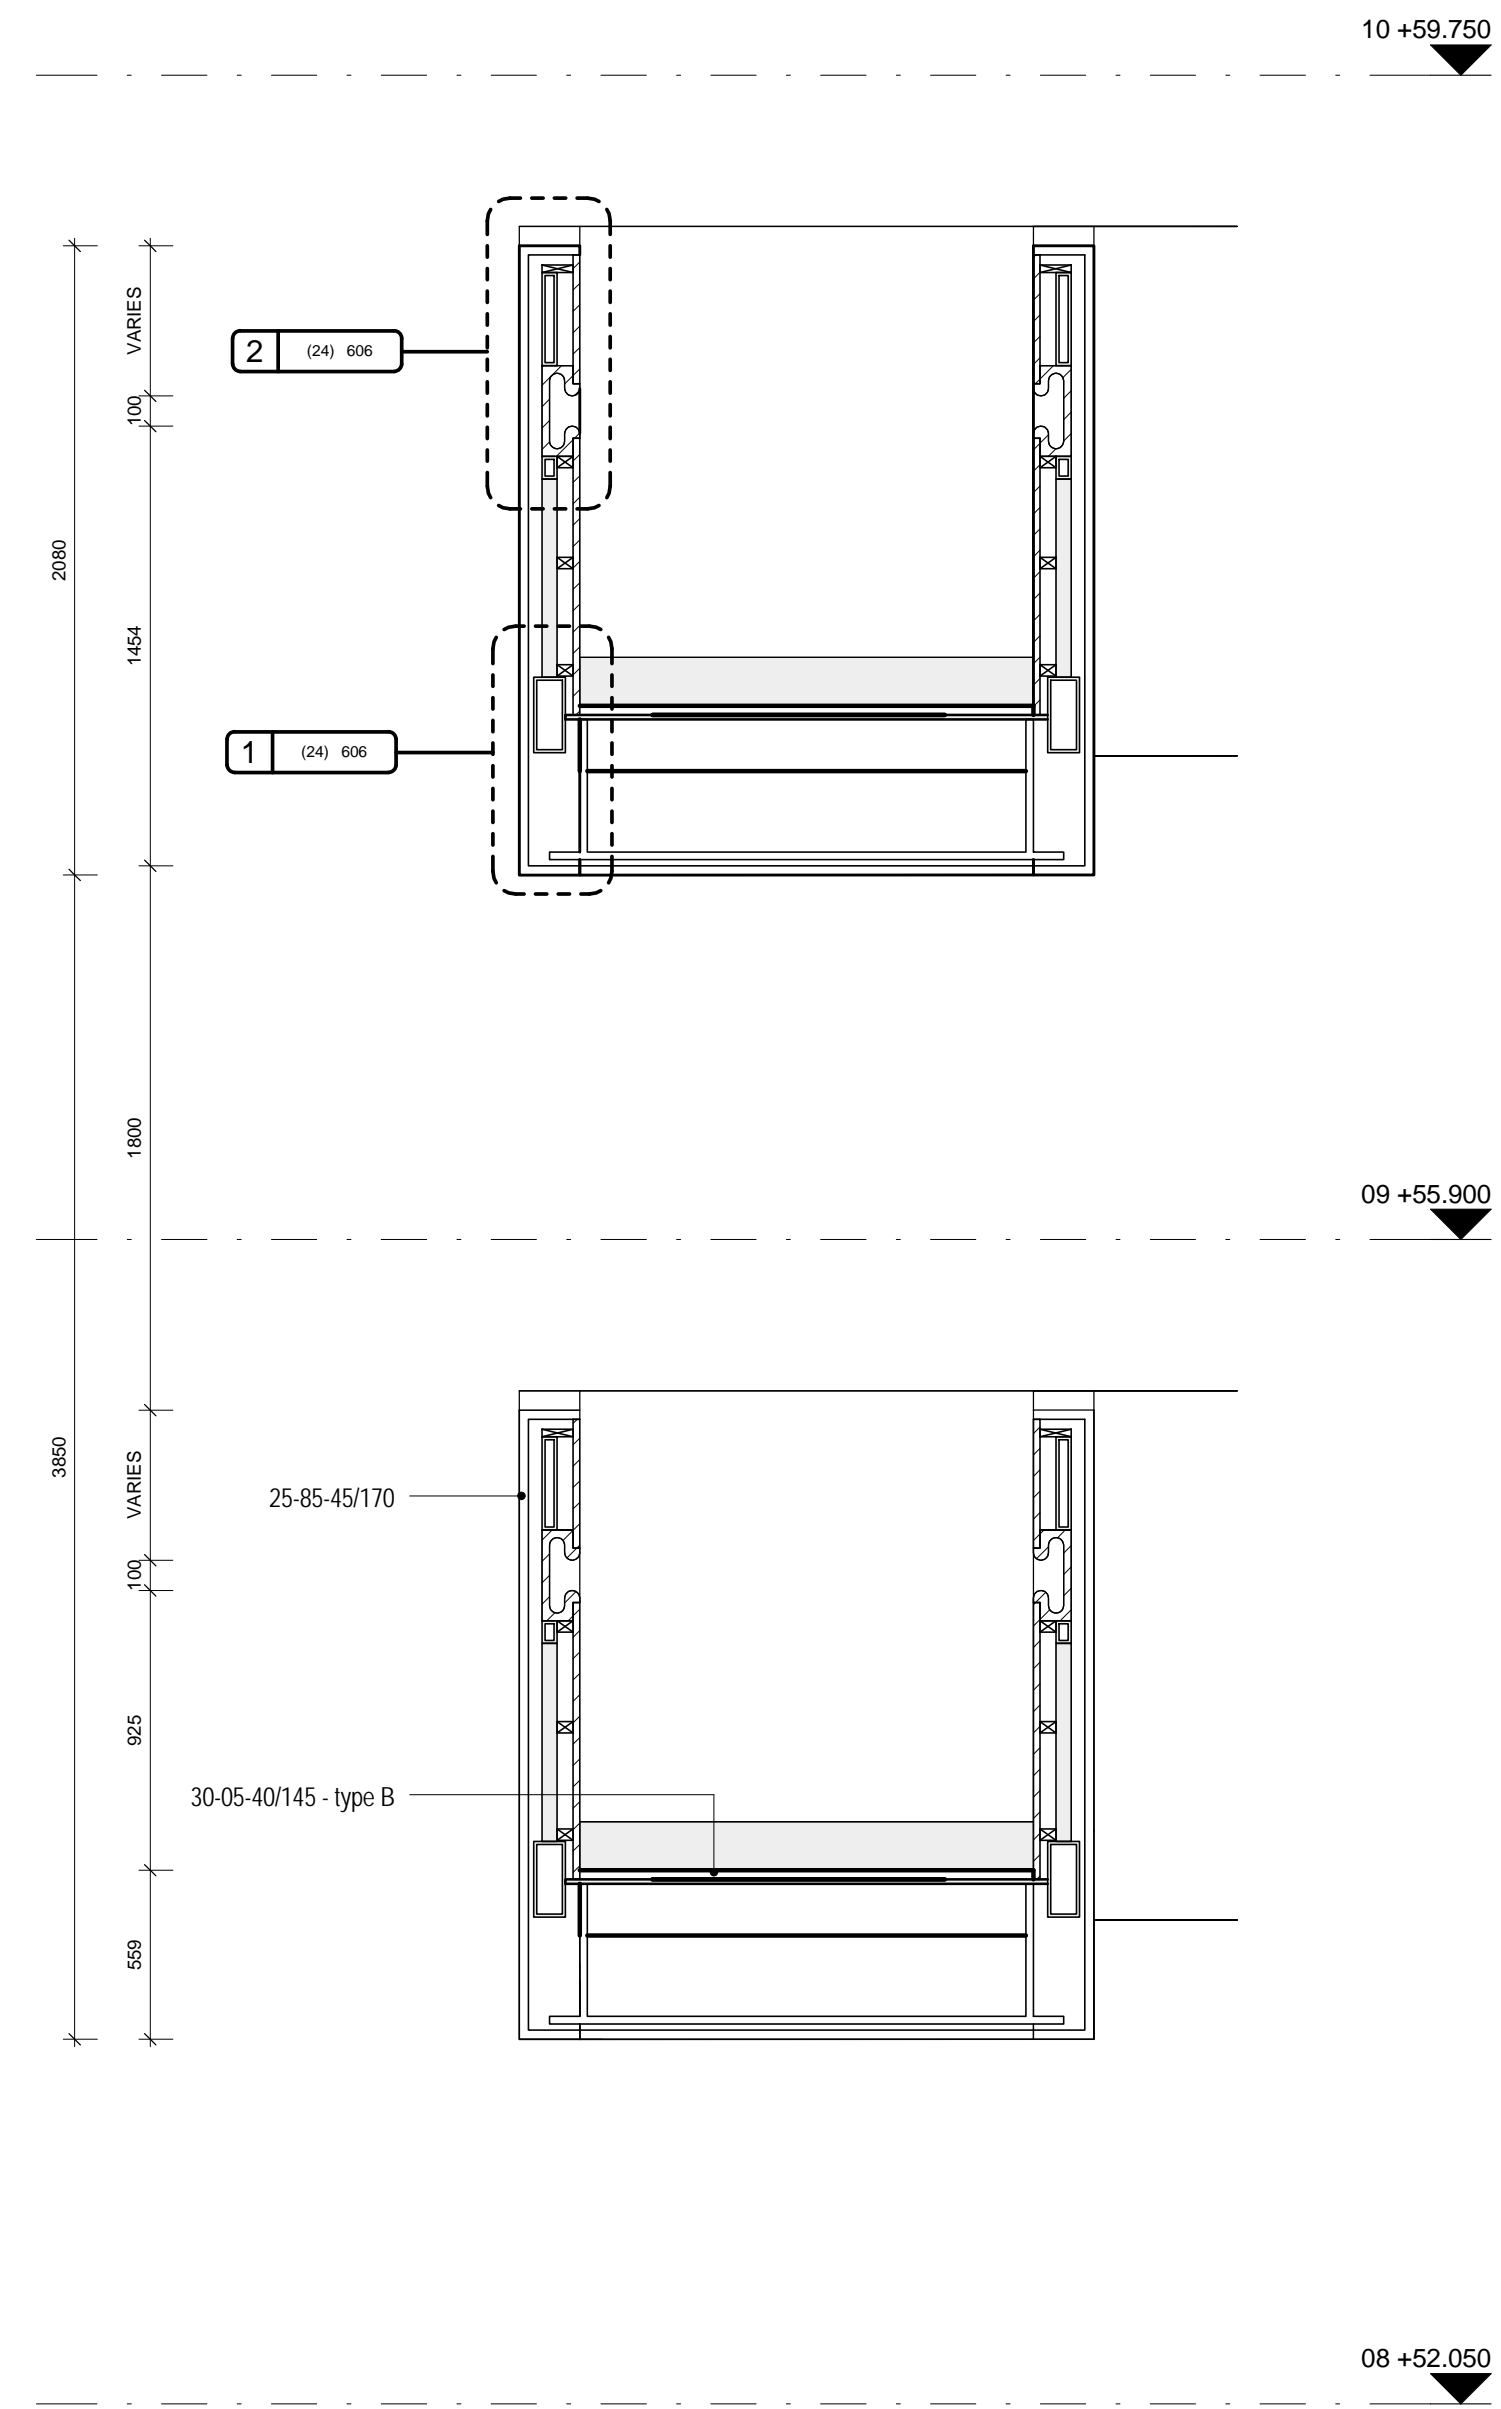



2 Stair 4 Section_2, 1 : 25@A1

KEY	REV	DATE	DESCRIPTION	NOTE	CONSULTANTS	NOTE	LOCATION:		<div>ALLFORD HALL MONAGHAN MORRIS</div> <div>ARCHITECTS Ltd</div> <div>MORELANDS, 5-23 OLD STREET LONDON EC1V 9HL</div> <div>TEL 020 7251 5261 FAX 020 7251 5123 WEB WWW.AHMM.CO.UK</div> <div>job title</div> <div>Google Pancras Square</div> <div>drawing title / location</div> <div>Stair 4 Section</div> <table><tr><td>drawn by</td><td>checked</td><td>scale</td><td colspan="2">status</td></tr><tr><td>SFA</td><td>CR</td><td>1 : 25 @ A1</td><td colspan="2">Stage 3 Issue</td></tr><tr><td>project</td><td>zone</td><td>building element</td><td>drawing no.</td><td>revision</td></tr><tr><td>13204</td><td></td><td>(24)</td><td>107</td><td>A</td></tr></table>	drawn by	checked	scale	status		SFA	CR	1 : 25 @ A1	Stage 3 Issue		project	zone	building element	drawing no.	revision	13204		(24)	107	A
	drawn by	checked	scale							status																			
	SFA	CR	1 : 25 @ A1							Stage 3 Issue																			
	project	zone	building element							drawing no.	revision																		
	13204		(24)							107	A																		
	A	14/08/15	STAGE 3 ISSUE																										

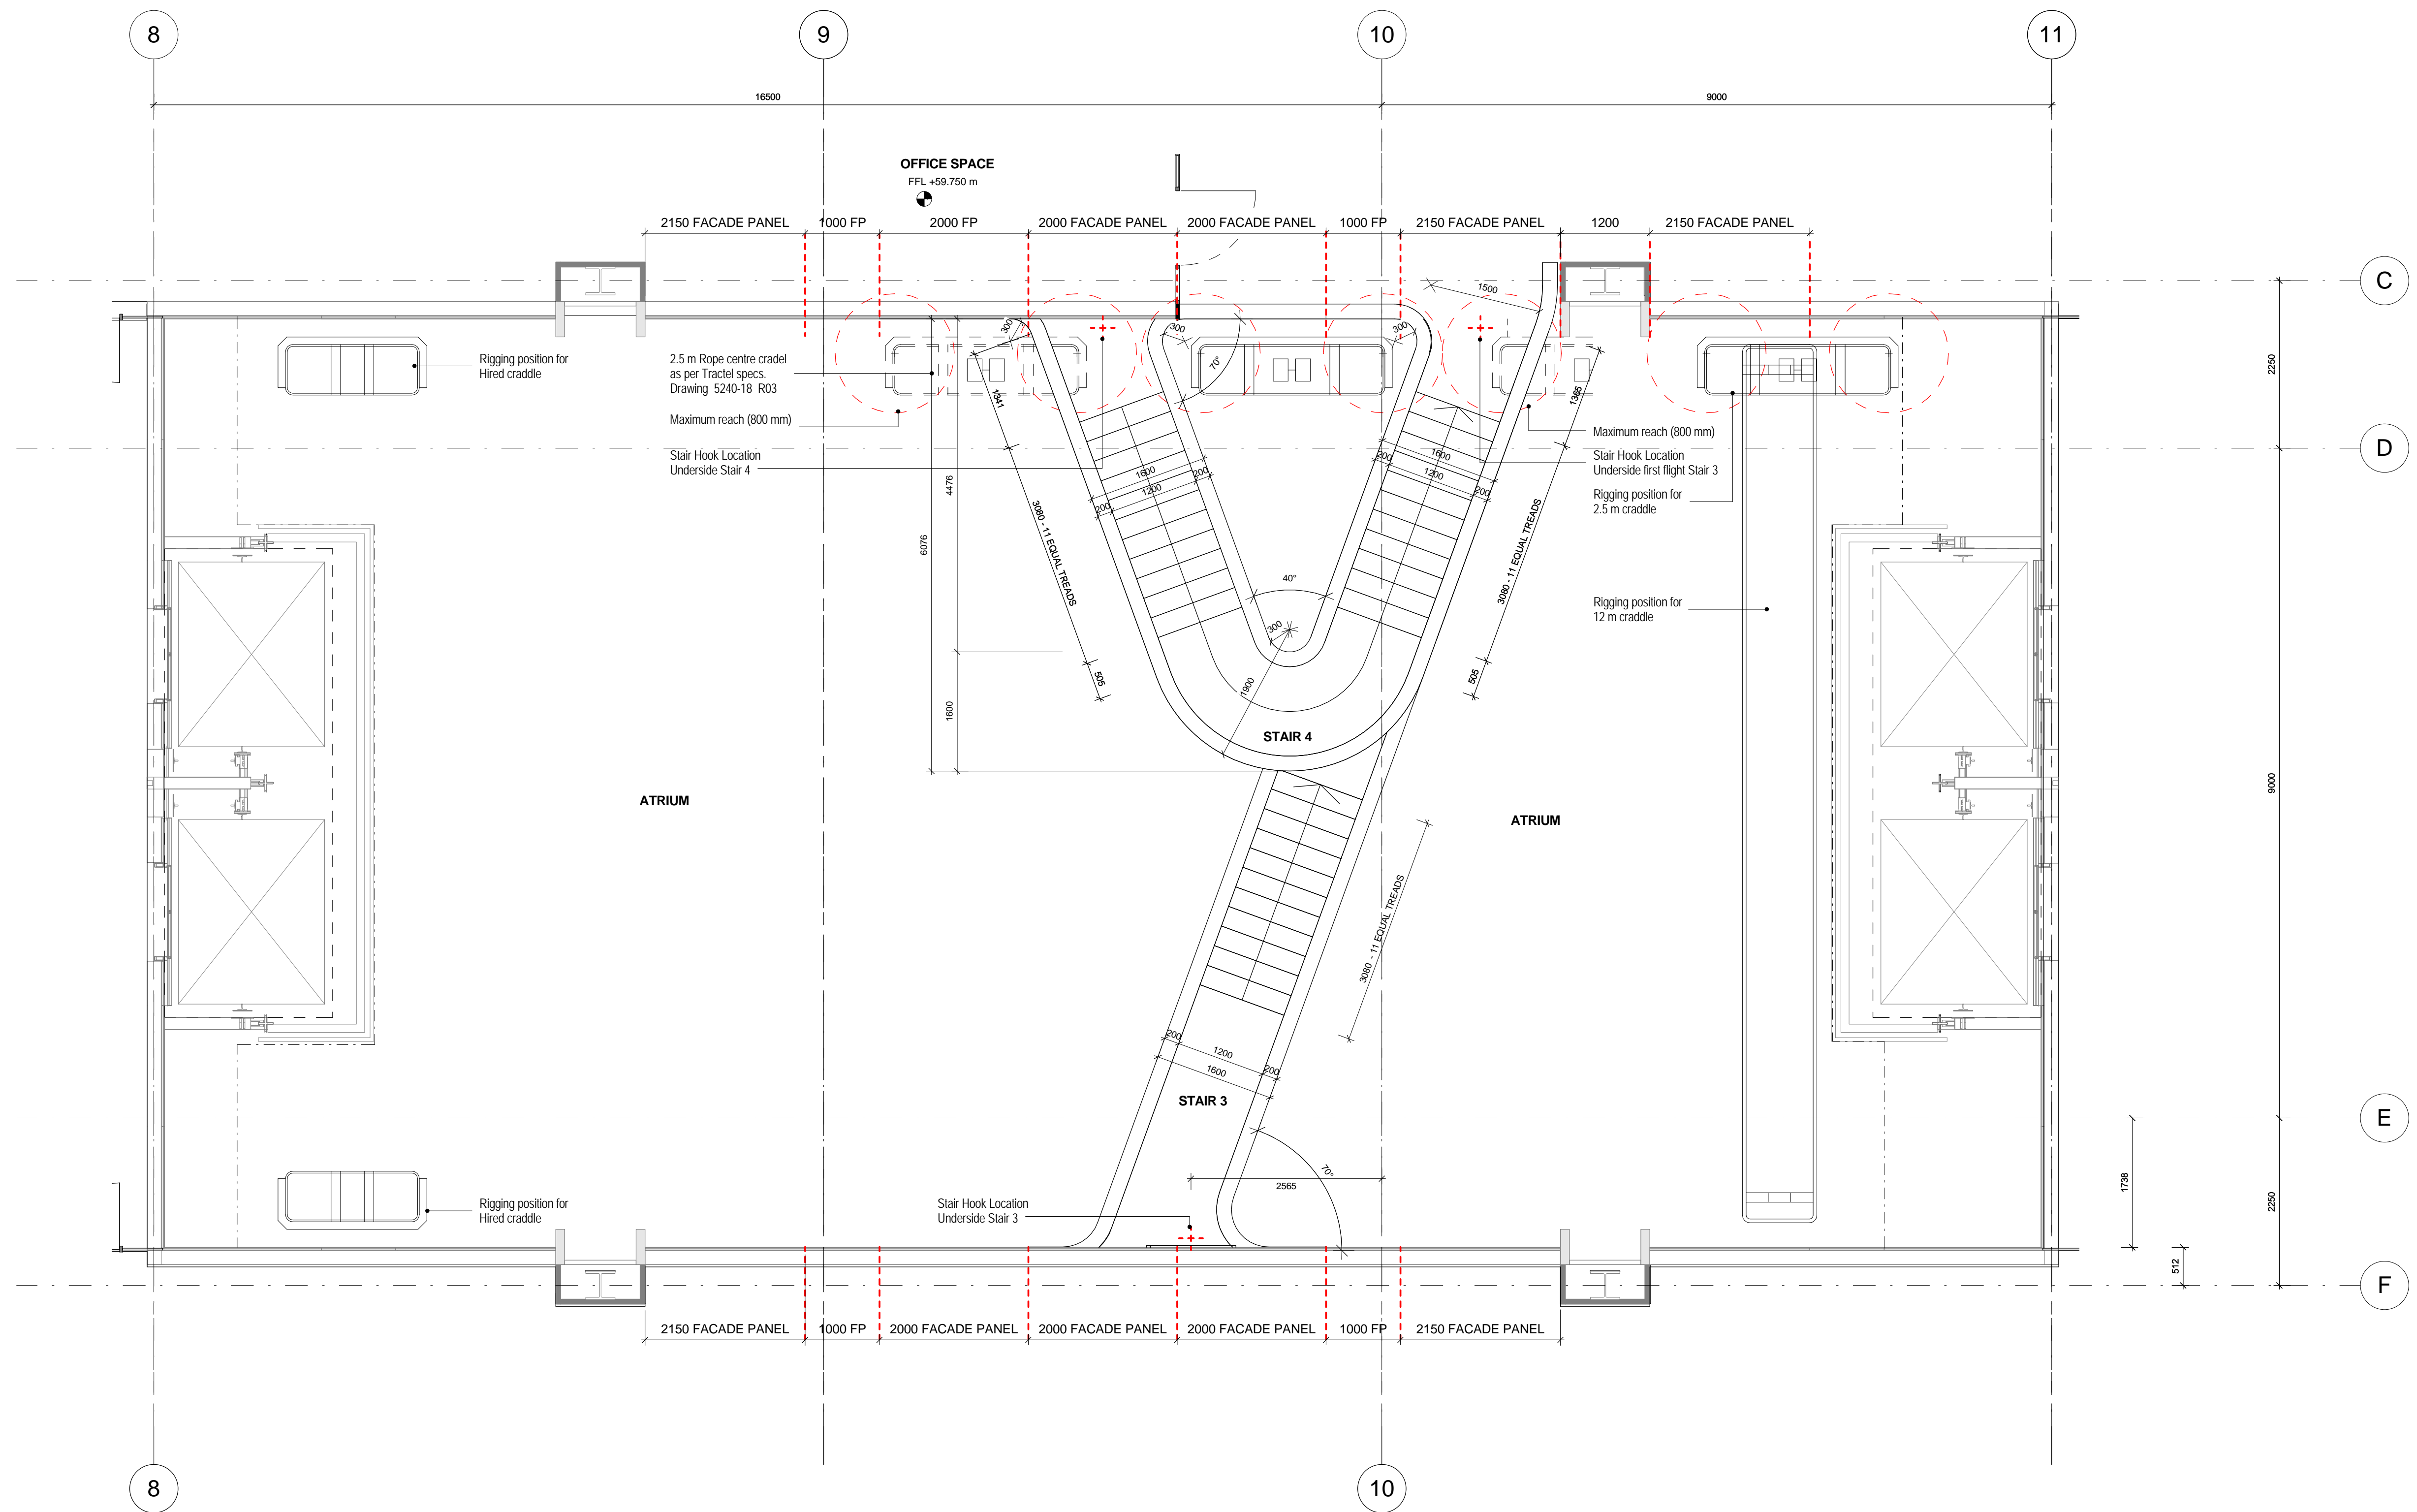


1 Atrium Stair Setout at L10, 1 : 50@A1

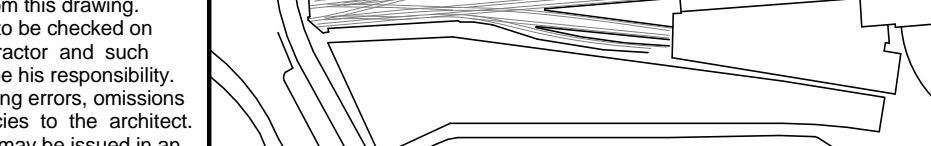KEY	REV	DATE	DESCRIPTION	NOTE	CONSULTANTS		NOTE	LOCATION: 
	A	14/08/15	STAGE 3 ISSUE		CLIENT:	Google UK		
	B	14/11/24	STAGE 4 ISSUE		CONTRACTOR:	ISG		
	C	15/03/13	Stairs Building Regs.		STRUCTURAL ENGINEER:	Watermans		
					MECHANICAL ENGINEER:	Cundall		
					MECHANICAL CONSULTANT:	ARUP		
					COST CONSULTANT:	CBRE		
					PROJECT MANAGER:	CBRE		
					ACOUSTIC CONSULTANT:	Sandy Brown		
					CATERING CONSULTANT:	Humble Arnold		

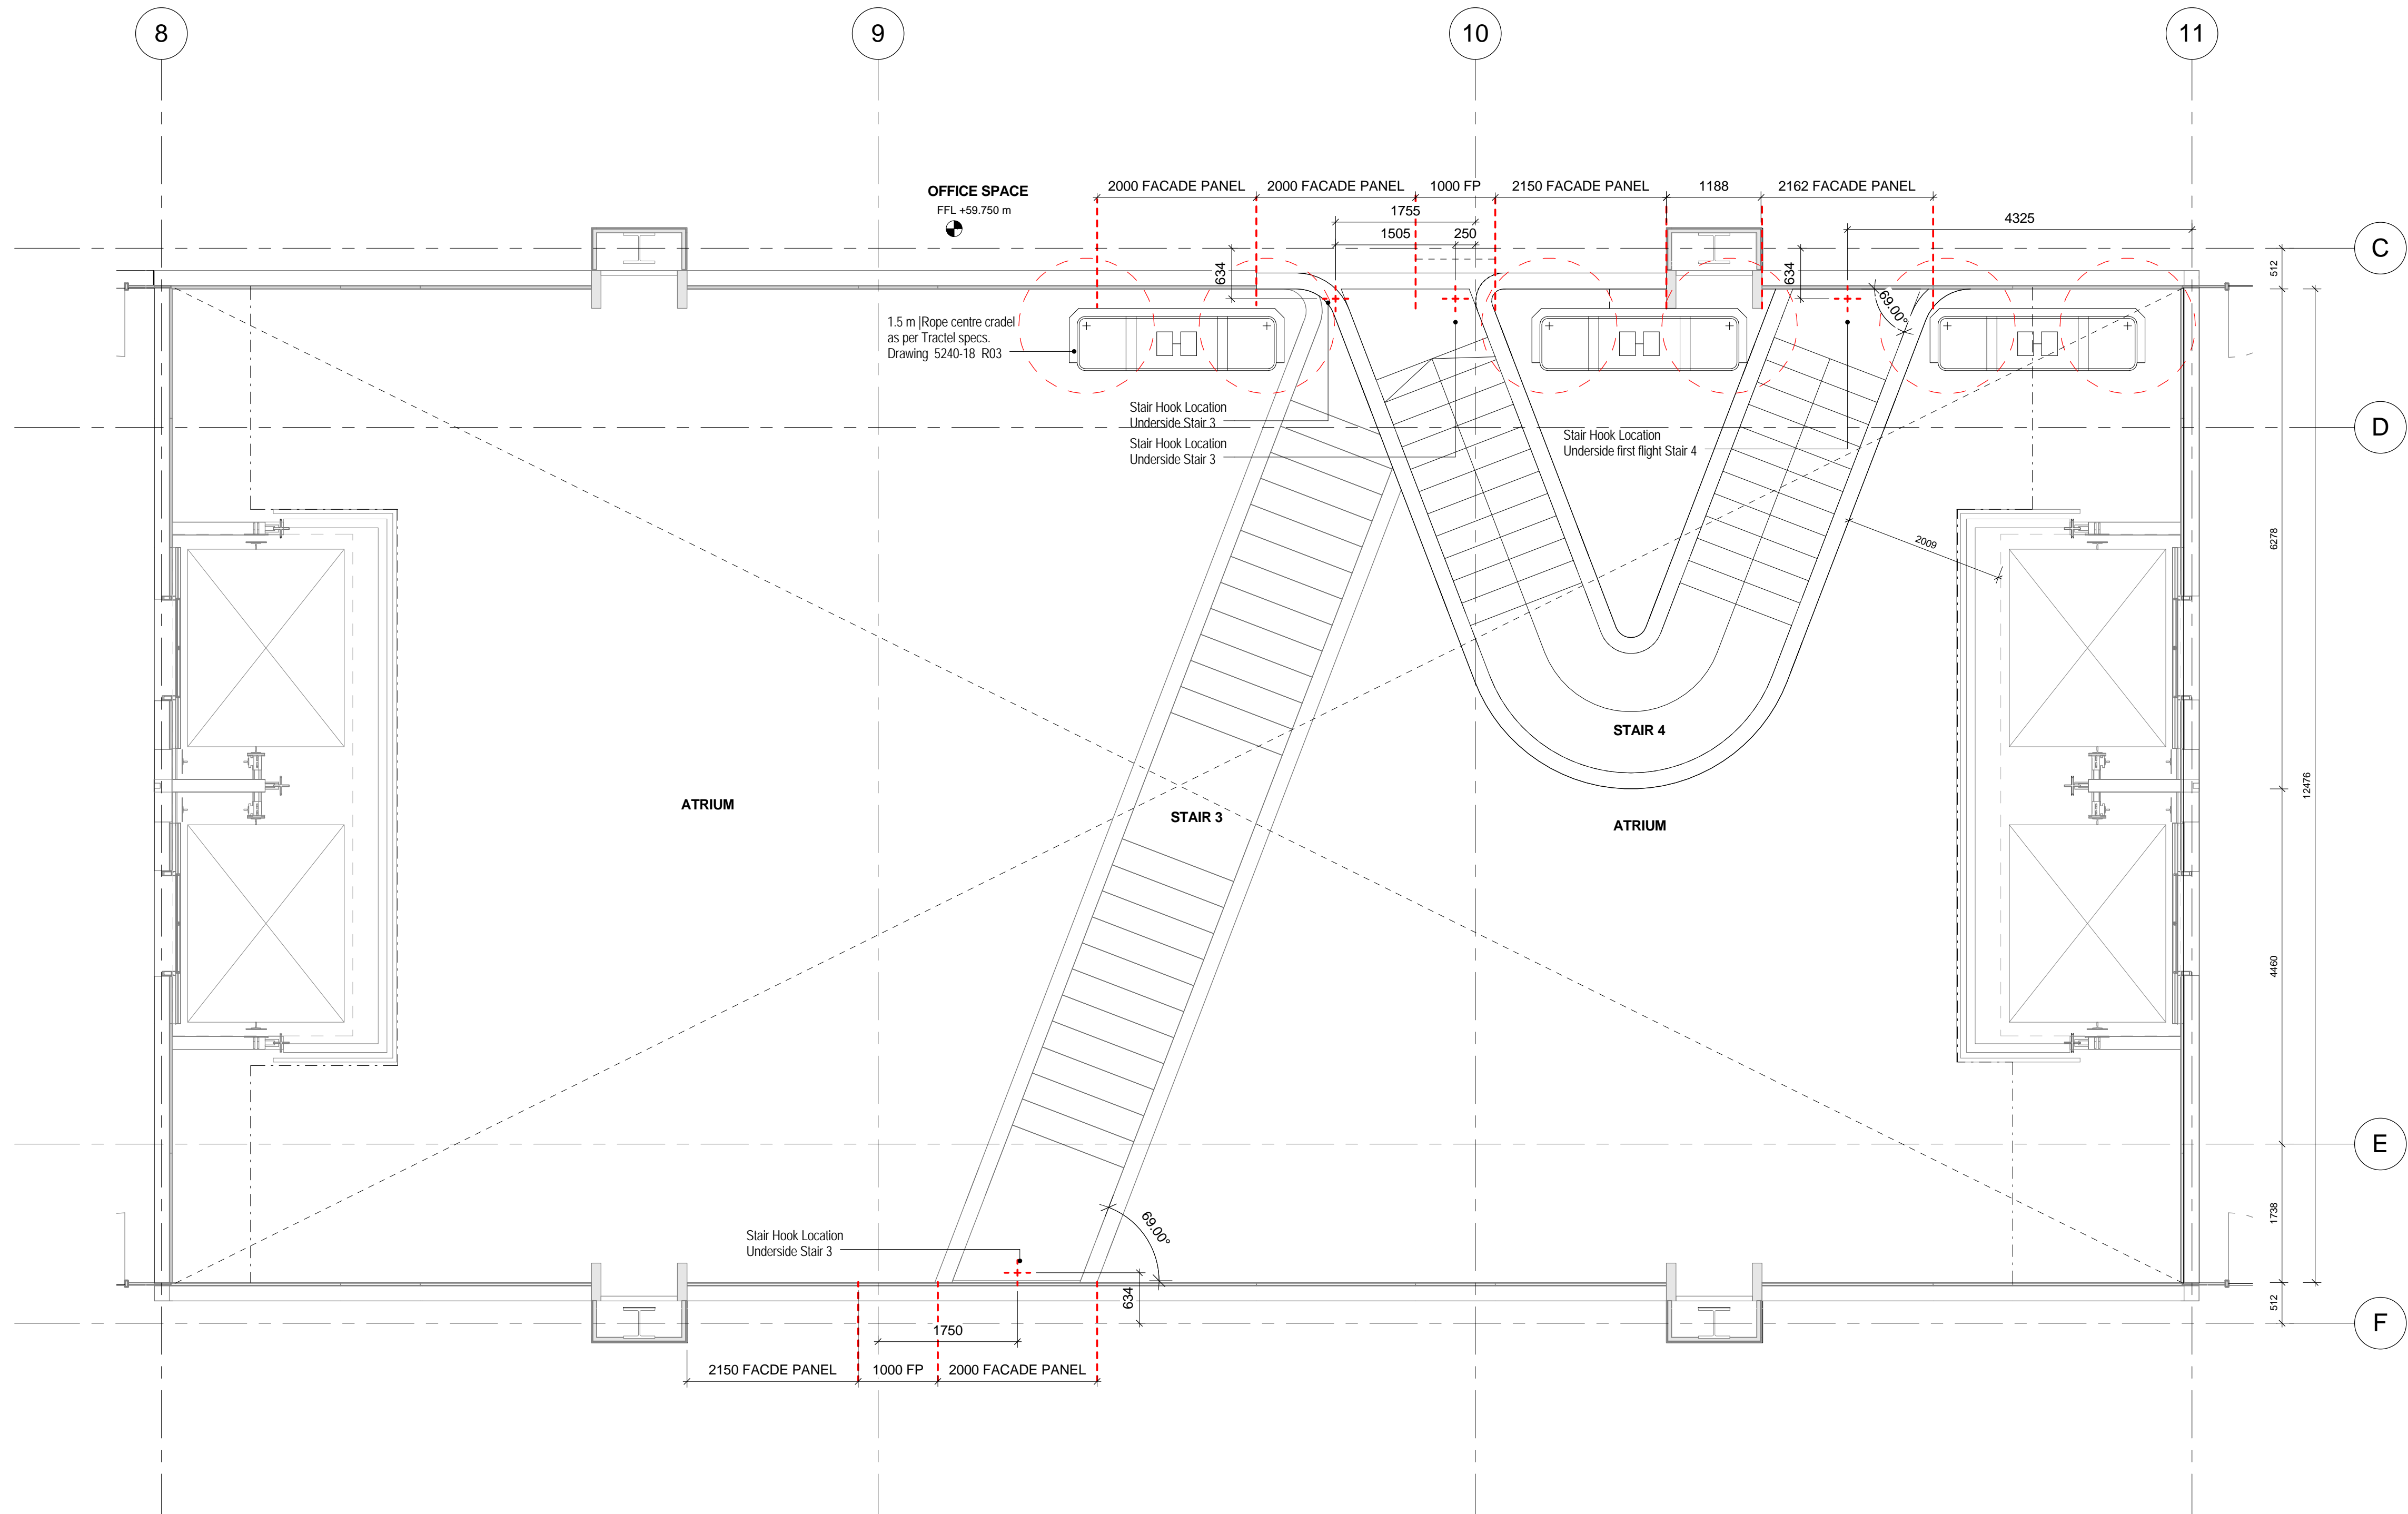

1 Atrium Stair Setout at L10, 1 : 50@A1

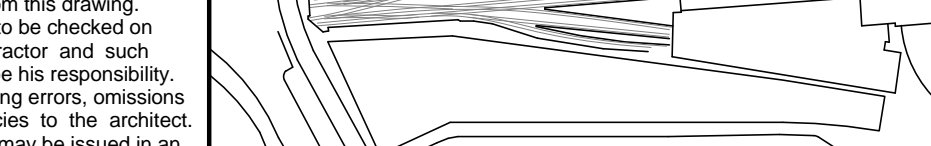KEY	REV	DATE	DESCRIPTION	NOTE	CONSULTANTS		NOTE	LOCATION: 	ALLFORD HALL MONAGHAN MORRIS ARCHITECTS Ltd MORELANDS, 5-23 OLD STREET LONDON EC1V 9HL TEL 020 7251 5261 FAX 020 7251 5123 WEB WWW.AHMM.CO.UK job title Google Pancras Square drawing title / location Atrium Stair Setout
	A	14/08/15	STAGE 3 ISSUE		CLIENT:	Google UK			
					CONTRACTOR:	ISG			
					STRUCTURAL ENGINEER:	Watermans			
					MECHANICAL ENGINEER:	Cundall			
					MECHANICAL CONSULTANT:	ARUP			
					COST CONSULTANT:	CBRE			
					PROJECT MANAGER:	CBRE			
					ACOUSTIC CONSULTANT:	Sandy Brown			
					CATERING CONSULTANT:	Humble Arnold			